


SECTION AT FRAME 3.

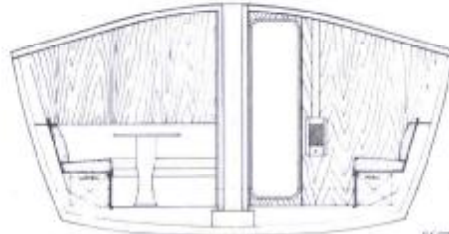


SECTION AT FRAME 2.



SECTION AT FRAME 5.

NOTE: ALL DIMENSIONS ARE TO CENTERLINE UNLESS OTHERWISE SPECIFIED. 

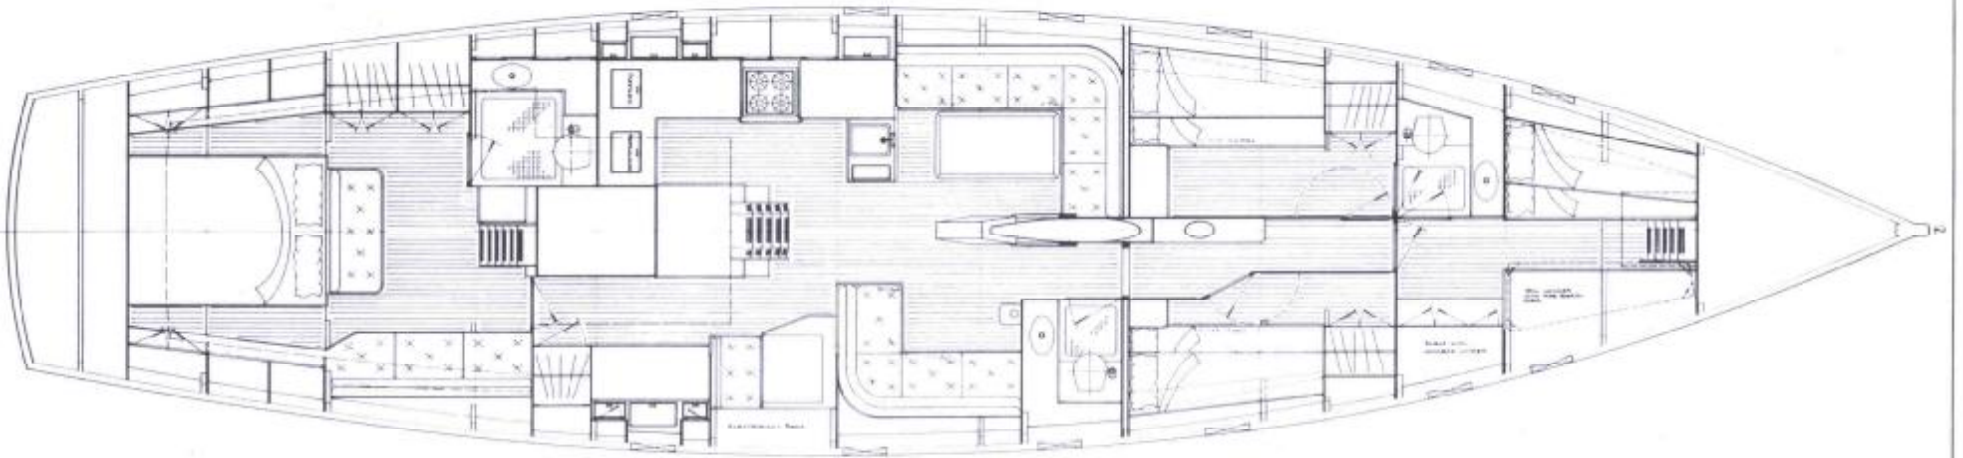

NOTE:
ALL SECTIONS VIEWED FROM AFT.

BRUCE PARR AND ASSOC., INC. 11200 15TH AVENUE, N.W. BOCA RATON, FLORIDA 33433-1120 FOR MR. ROBERT HENNING	
DATE: 1/20 DRAWN BY: [Name] CHECKED BY: [Name]	SHEET: 16/19 PROJECT: [Project Name] SCALE: 3/4" = 1'-0"